



D1-garderobekast.

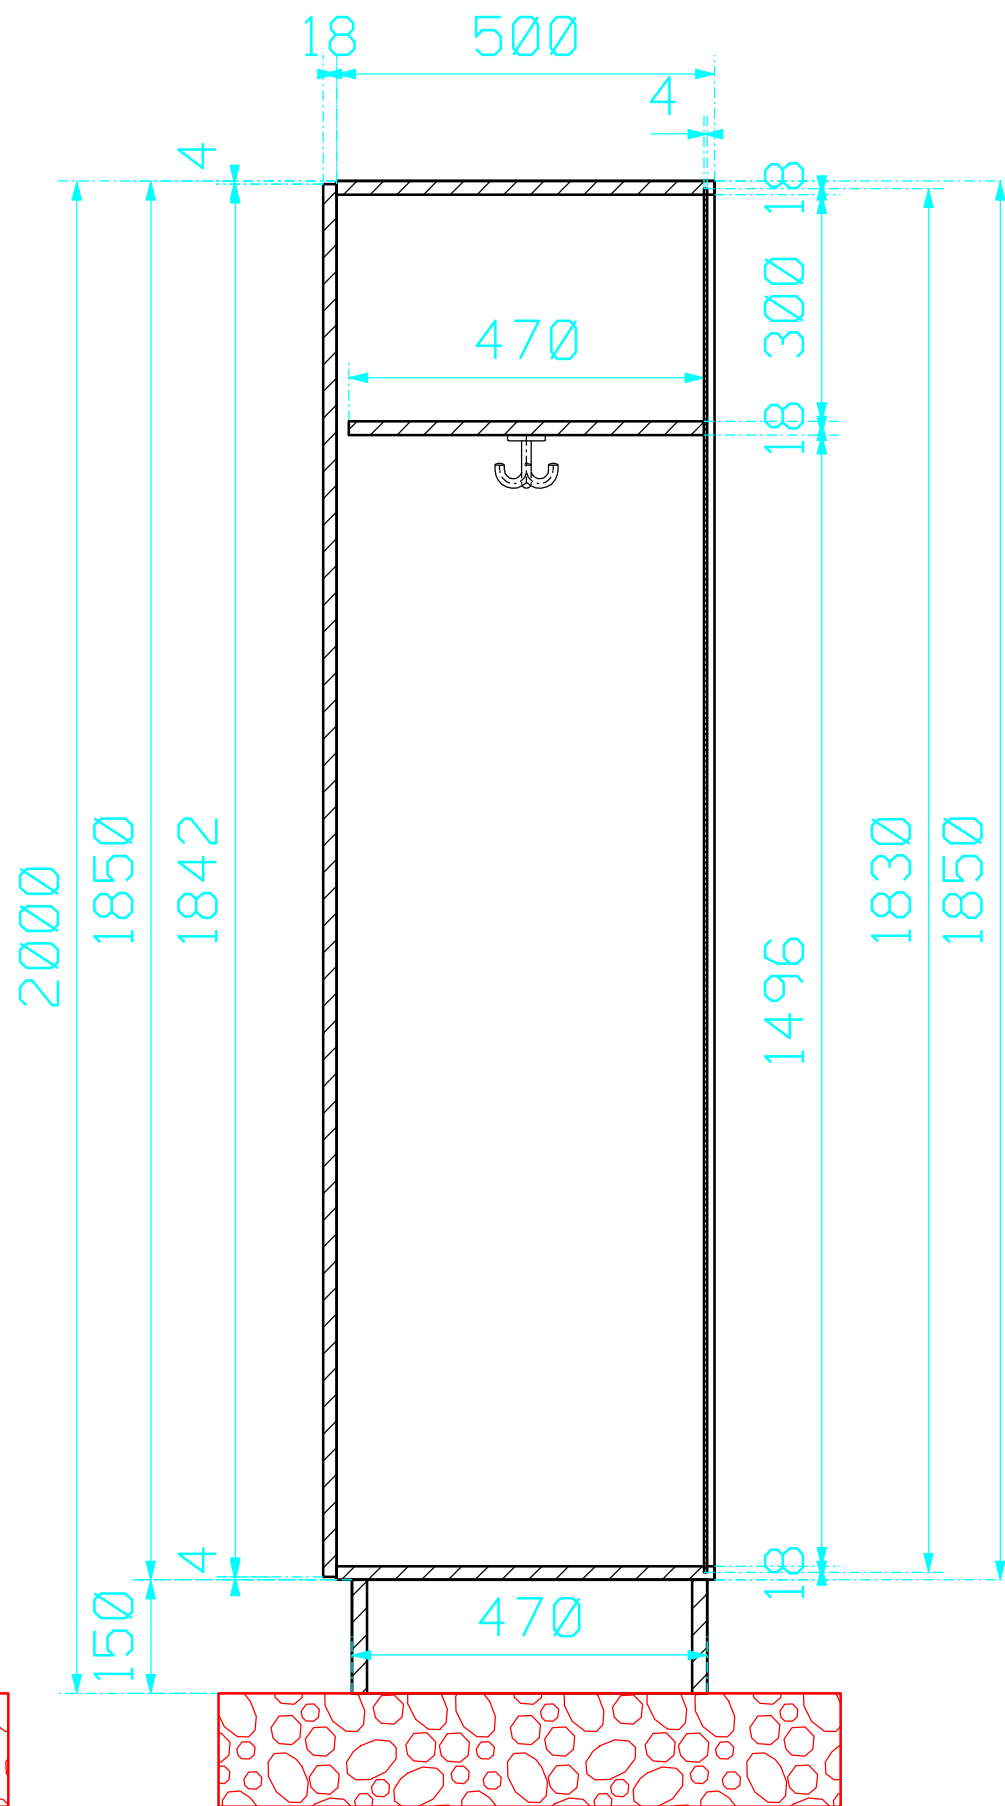

Doorsnede A.-A.
D1-garderobekast.

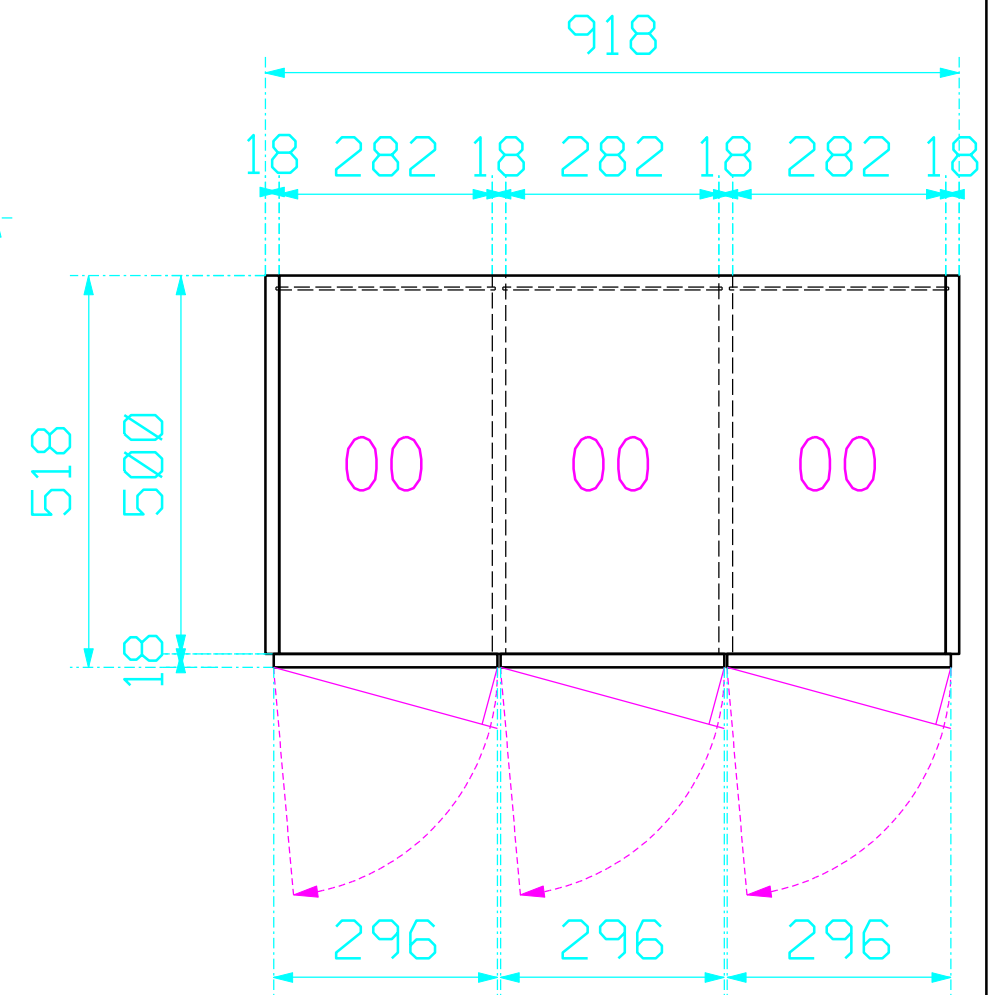

Doorsnede B.-B.
D1-garderobekast.